



14 E/M 24 to 35

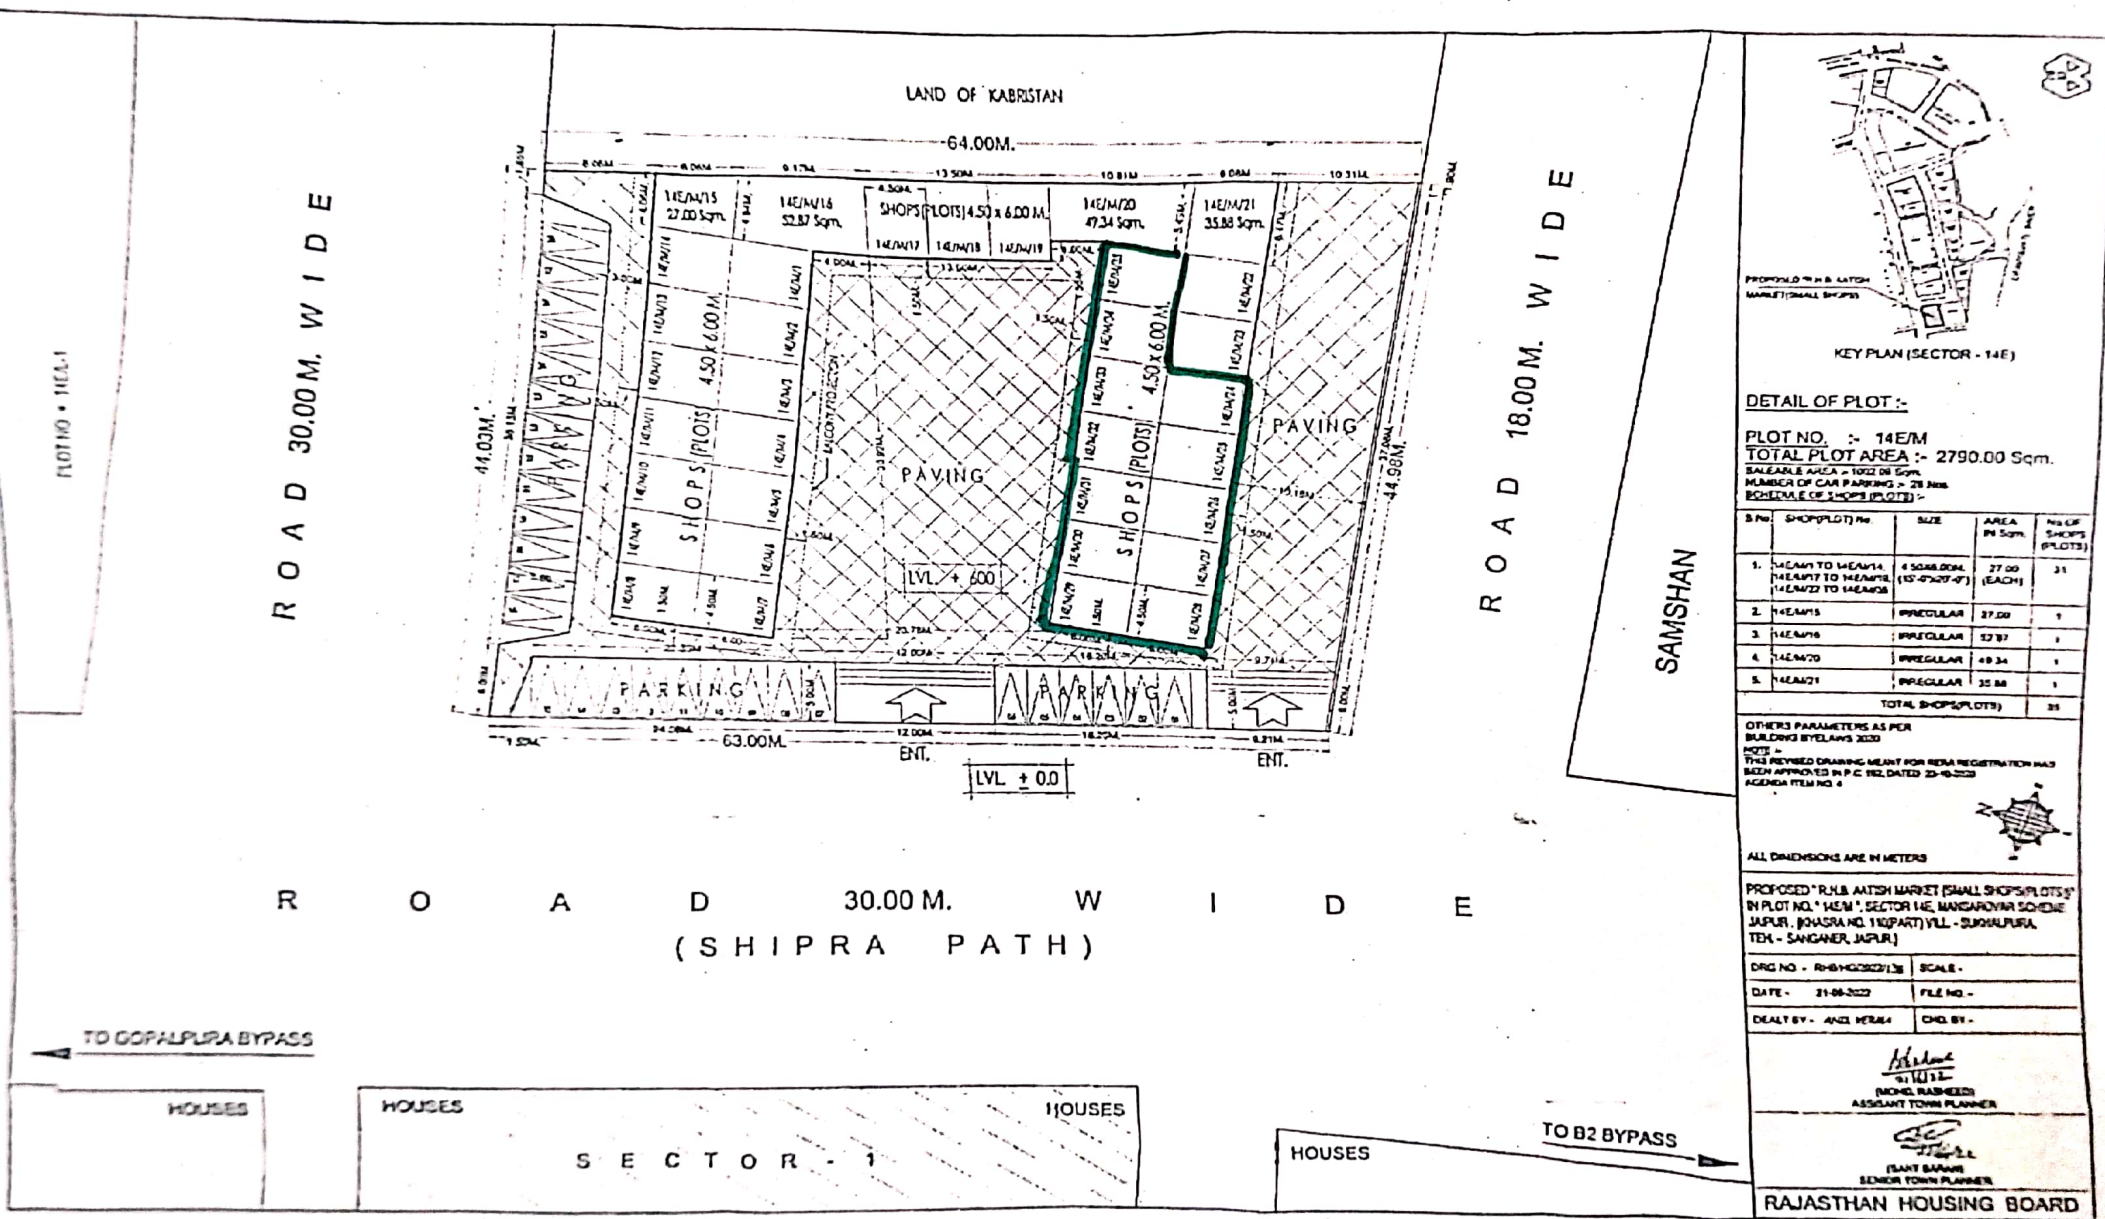

JAIPUR

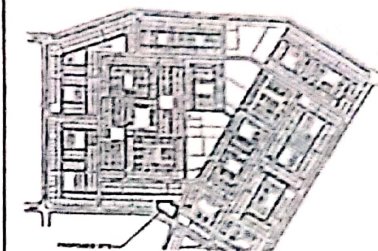

KEY PLAN


COMMERCIAL PLOT AREA : 2705.53 SQM.

MINIMUM SETBACKS :-

FRONT - 4.50 M.
SIDE I - 9.00 M.
SIDE II - 9.00 M.
REAR - 9.00 M.

MAXIMUM GROUND COVERAGE - 40 %

OTHER PARAMETERS AS PER
BUILDING BYLAWS-2020

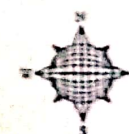

ALL DIMENSIONS ARE IN METER

REVISED SITE PLAN OF COMMERCIAL
PLOT AT MADHYAM MARG, SECTOR - 11,
THADI MARKET, MANSAROVER, JAIPUR.

DWG. NO. - PHD/112/2024	SCALE -
DATE - 15.12.2024	FILE NO. -
DEALT - AML VERMA	CHK. BY -

 RAJENDRA SINGH TOWN PLANNING ASSISTANT	 POOJA PRAKASH SHRIVASTAVA SENIOR TOWN PLANNER
--	---


ANIL KUMAR
CHIEF TOWN PLANNER

RAJASTHANI HOUSING BOARD

112/C/SP-01

