



5-KHA-50

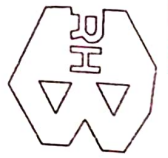

M.P. No-5

R.H.B./C/R/C/L/AVOUTS

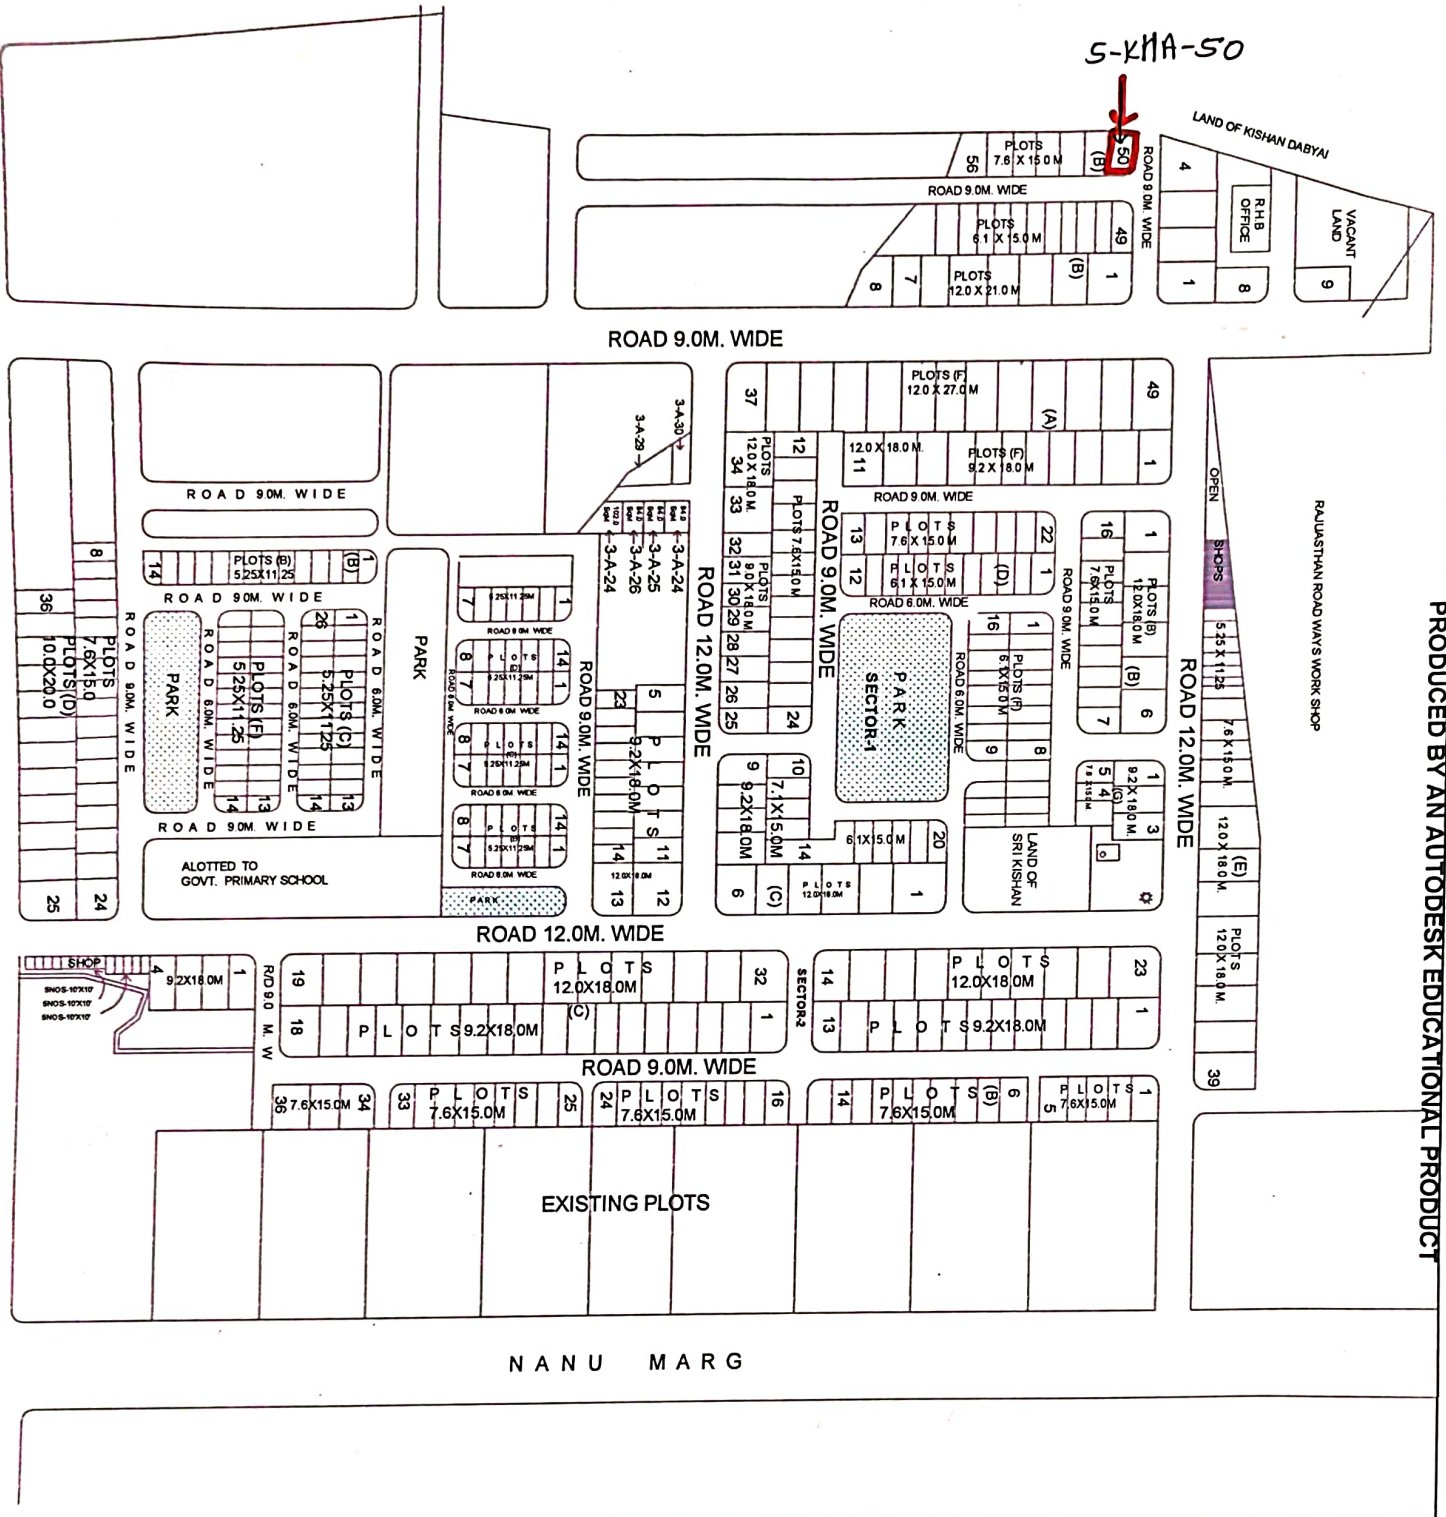

REVISED LAY OUT PLAN
OF SCHEME NO-6 (C.E.B.)
ALWAR

DRG NO. - R/HB/HO/0104 SCALE: 1:1000
DATE: FILE NO.
DEALT BY: DEALT BY:

(R. S. JALWAL)
ASSISTANT ARCHITECT

(S. S. PARIKHAR)
ARCHITECT PLANNER
RAJASTHAN HOUSING BOARD

(ANSHU PANDY)
CHIEF ENGINEER CUM
HOUSING COMMISSIONER