




Handwritten initials and a circled number '2' in the top right corner.

**PROPOSED NUMBERING PART LAYOUT PLAN OF
SECTOR 14-E CHOPASANI SCHEME, JODHPUR**
IN REFERENCE OF FILE RECEIVED FROM CE-II (CE-II/405 DATED 28/11.2023)

Rooz
12-12-23
(S.S. NARUKA)
DEPUTY TOWN PLANNER

SHARDA
(P.P. SHARDA)
SENIOR TOWN PLANNER

ANIL MATHUR
(ANIL MATHUR)
ADD. CHIEF TOWN PLANNER

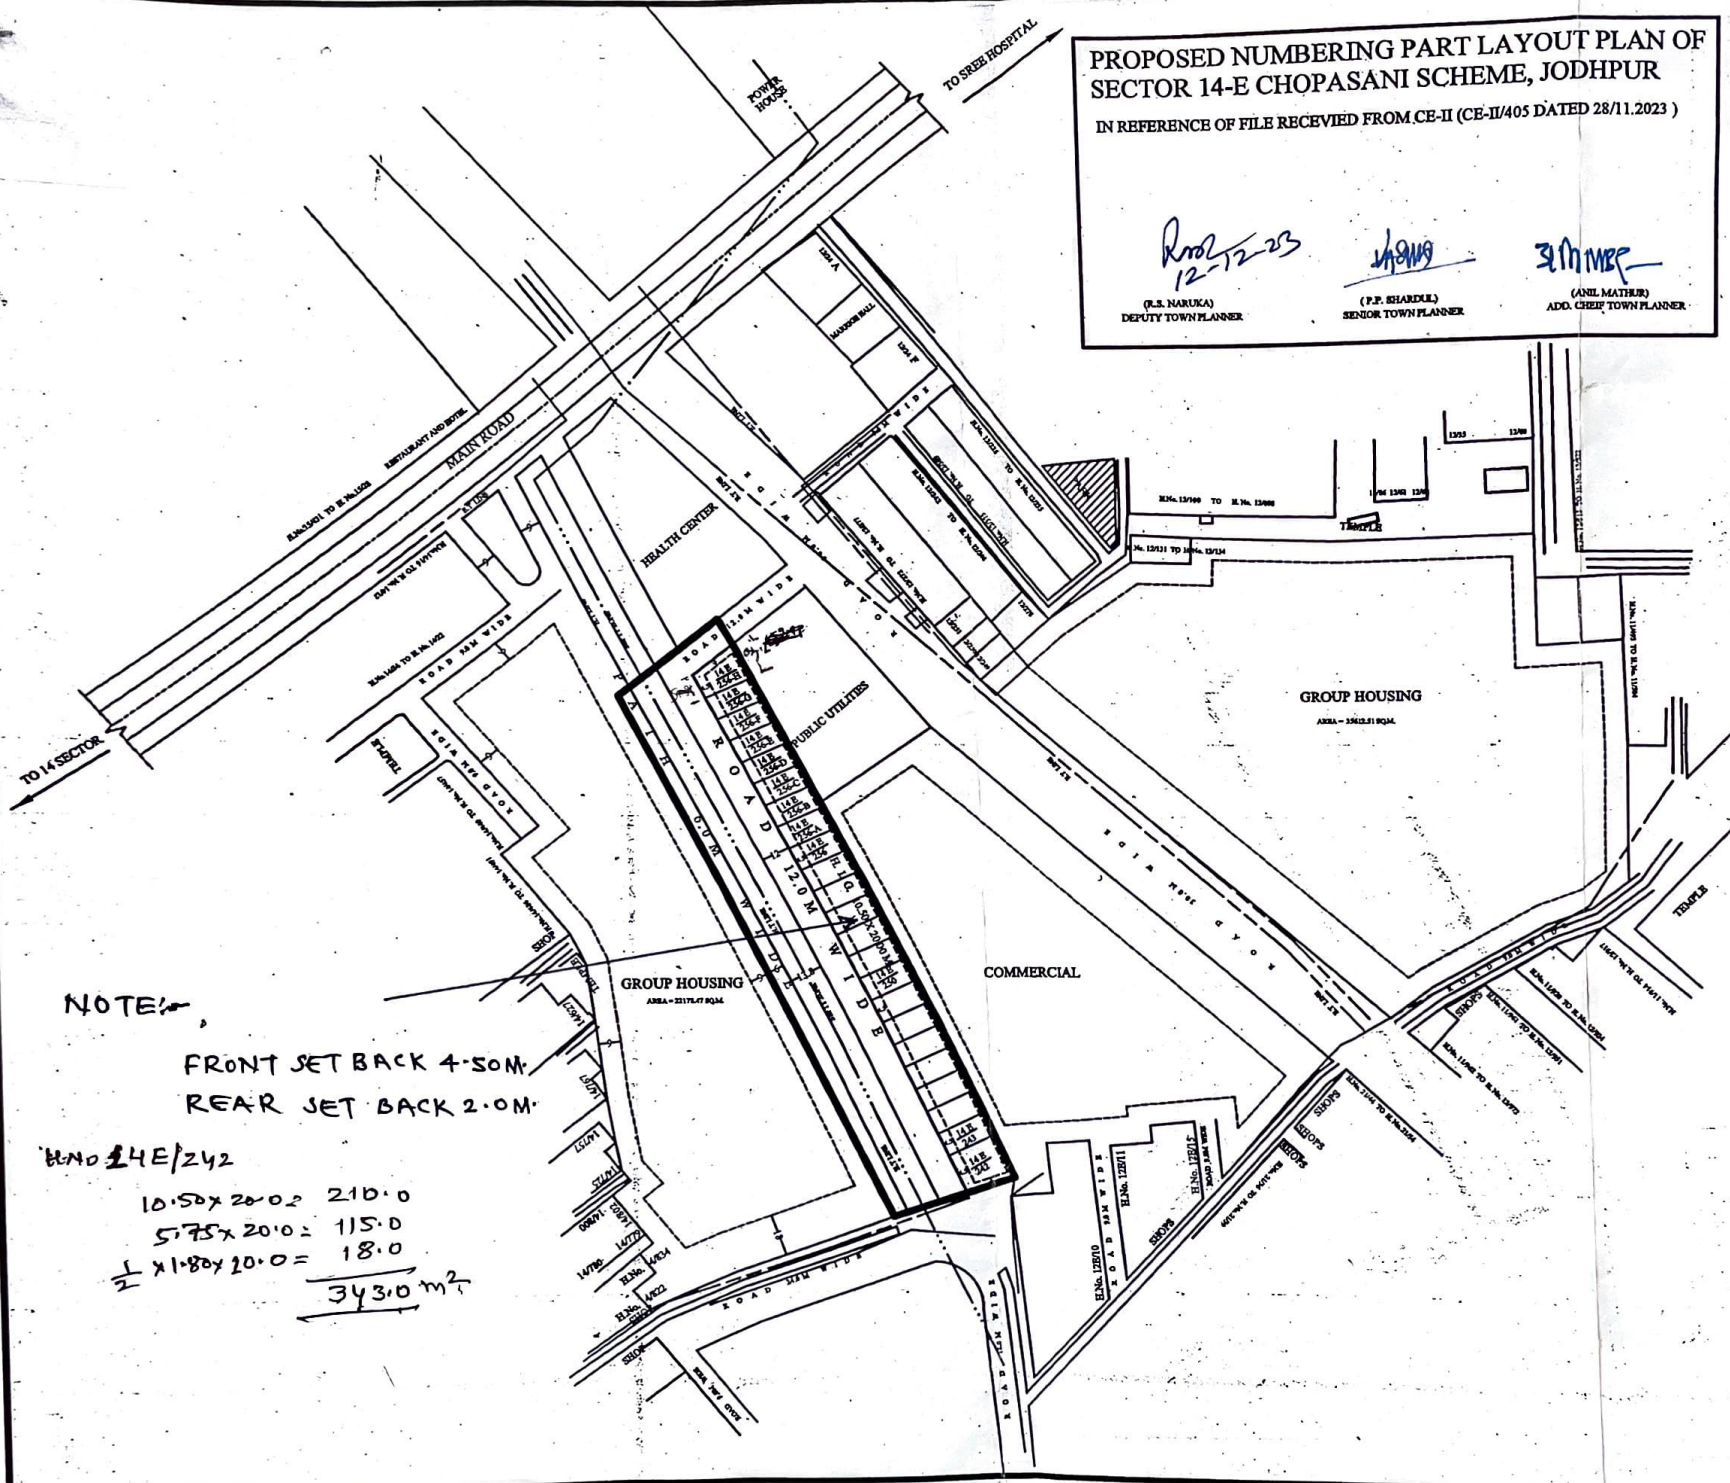

SCHEDULE OF PLOTS :-

SN.	TYPE	SIZE	NOS
1.	H.I.G	10.5 X 20.0M	23
TOTAL			23

NOTE:-

FRONT SET BACK 4.50M
REAR SET BACK 2.0M

H.No 14E/242

$$10.50 \times 20.0 = 210.0$$

$$5.75 \times 20.0 = 115.0$$

$$\frac{1}{2} \times 1.80 \times 20.0 = 18.0$$

$$343.0 \text{ m}^2$$



**REVISED PART LAY OUT
PLAN OF SECTOR-14 E
CHOPASNI SCHEME, AT
JODHPUR.**

DRG. NO. :- KEB/50	SCALE :-
DATE :- 13-05-2013	FILE NO. :-
TRACED BY :- NEEL CHAND	CED. BY :- G. L. SHARMA
(S.S. RAIPURGH)	(RITU GUPTA)
ASSISTANT TOWN PLANNING	SENIOR TOWN PLANNER
(GAI BIR JAGHAR)	
ADD. CHIEF TOWN PLANNER	

