



Par 4th Phase  
B रीको इंडस्ट्रियल एरिया  
पनसाल, राजस्थान 311001  
25.33°N, 74.58°E

Shree Jujarji Bavji  
श्री जुजरजी  
बावजी

Dev Narayan Mandir  
देव नारायण मंदिर


Shri Shri 1008  
Overhead Water Tank  
ओवरहेड  
वॉटर टैंक

4th Phase

Overhead  
Water Tank  
ओवरहेड  
वॉटर टैंक

Google

# RIICO IV<sup>th</sup> PHASE BHILWARA

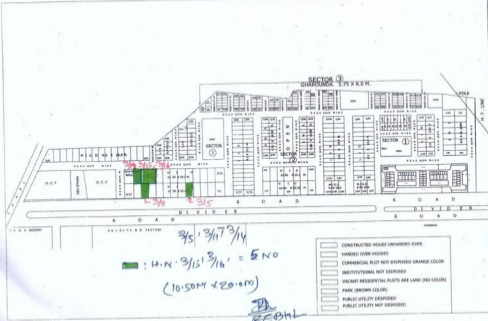




**REVISED LAY OUT PLAN FOR LAND OBTAINED FROM RIICO BHILWARA**

 SENIOR DRAWING OFFICER  
 HEADQUARTERS  
 RAJASTHAN HOUSING BOARD

3/5, 3/11, 3/14  
 H.N. 3/15, 3/16 = 5 NO  
 (10.50M x 20.00M)

*DR. PEARL*


32

**BUILDING PLAN RICO PHASE-IV**

**CATEGORY - HIG**

**SIZE - 10.50 X 20.00**

**P.A. - 129.00**

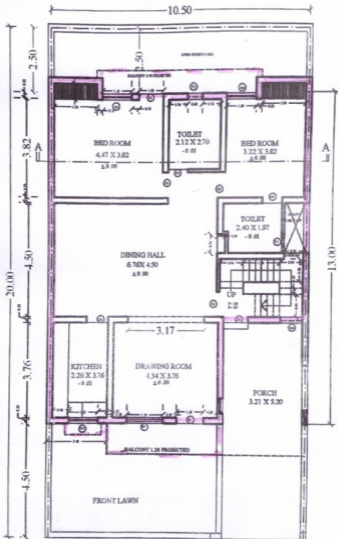




# R.H.B. Division BHILWARA

RIICO PHASE-IV

P.A. = 127.00 SQM.

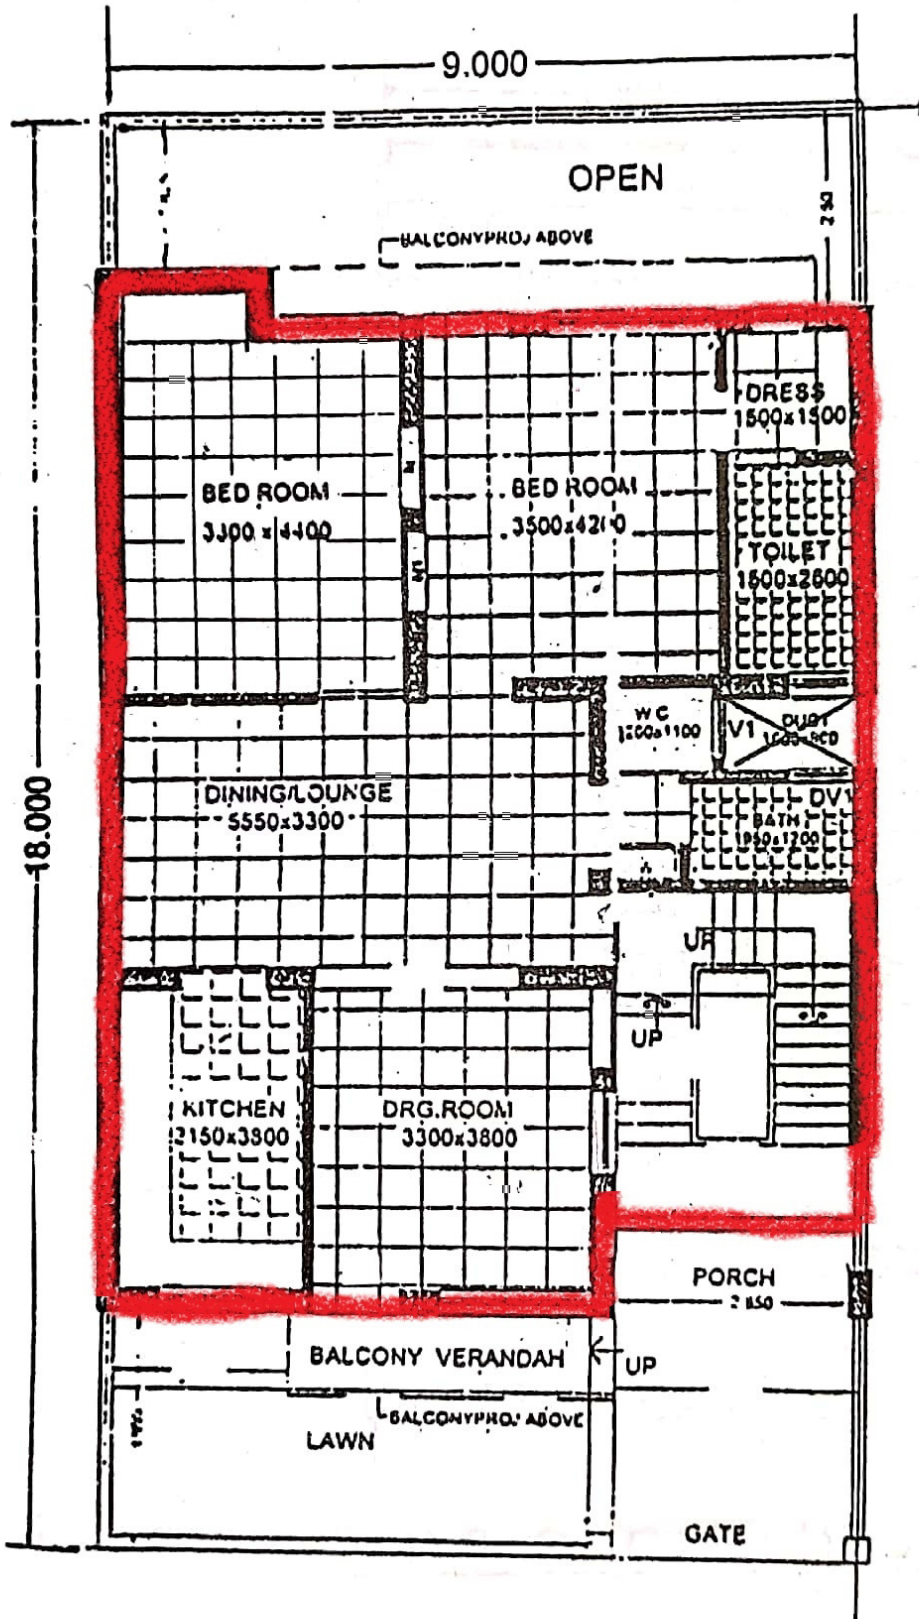

GROUND FLOOR PLAN

• PLOT AREA : 9.0X18.0M = 162.00SQM